

SEE HARDSCAPE PLANS FOR STEP AND WALL DETAILS

AMUC

12/12-12/18

EXISTING STORM DRAINAGE MAY NEED TO UPDATE PER HARDSCAPE REVISION

This Exit is now for Emergency exit use only 12/12-1/14

Emergency Gate

17

TIE IN NEW BRICK PAVING TO EXISTING BRICK PAVERS



BRICK PAVING TO BRICK PAVERS

STONE WALL

CONCRETE SIDEWALK

"WOODRUFF MEMORIAL RESEARCH BUILDING"
6-STORY MARBLE/STUCCO

24" CURB & GUTTER

SSMH
TOP 926.52
IN 920.0
OUT 919.9

HARDSCAPE PLANS FOR STEPS AND DETAILS



BRICK SIDEWALK

TABLE

STONE WALL

"A HALL"

GEORGIA811.
Utilities Protection Center, Inc.
Know what's below.
Call before you dig.

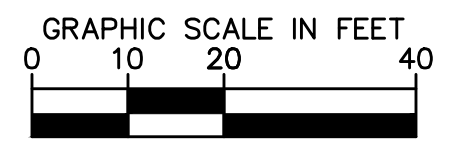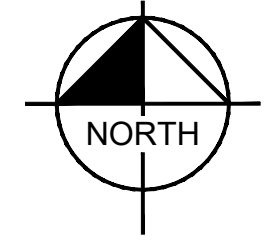

EMORY UNIVER CAMPUS LIFE C

605 Asbury Circle, Atlanta,

This document is the product and exclusive property of Duda/Paine Architects, LLP. Neither the document nor the information it contains may be copied, disclosed to others or used in connection with any work or project other than the specific project for which they have been prepared and developed without the written consent of Duda/Paine Architects, LLP.

© Copyright 2016 Duda/Paine Architects, LLP

MARK	DATE	DESCRIPTION
21	03-30-18	ADDENDUM #21
	06-13-18	ASI - 017
	07-13-18	ADDENDUM #25

ISSUE DATE: 5/19/2017
PROJECT NUMBER: 21504


DETAILED SITE PLAN

Construction Documents

C2-30

EMORY UNIVER CAMPUS LIFE C

605 Asbury Circle, Atlanta,

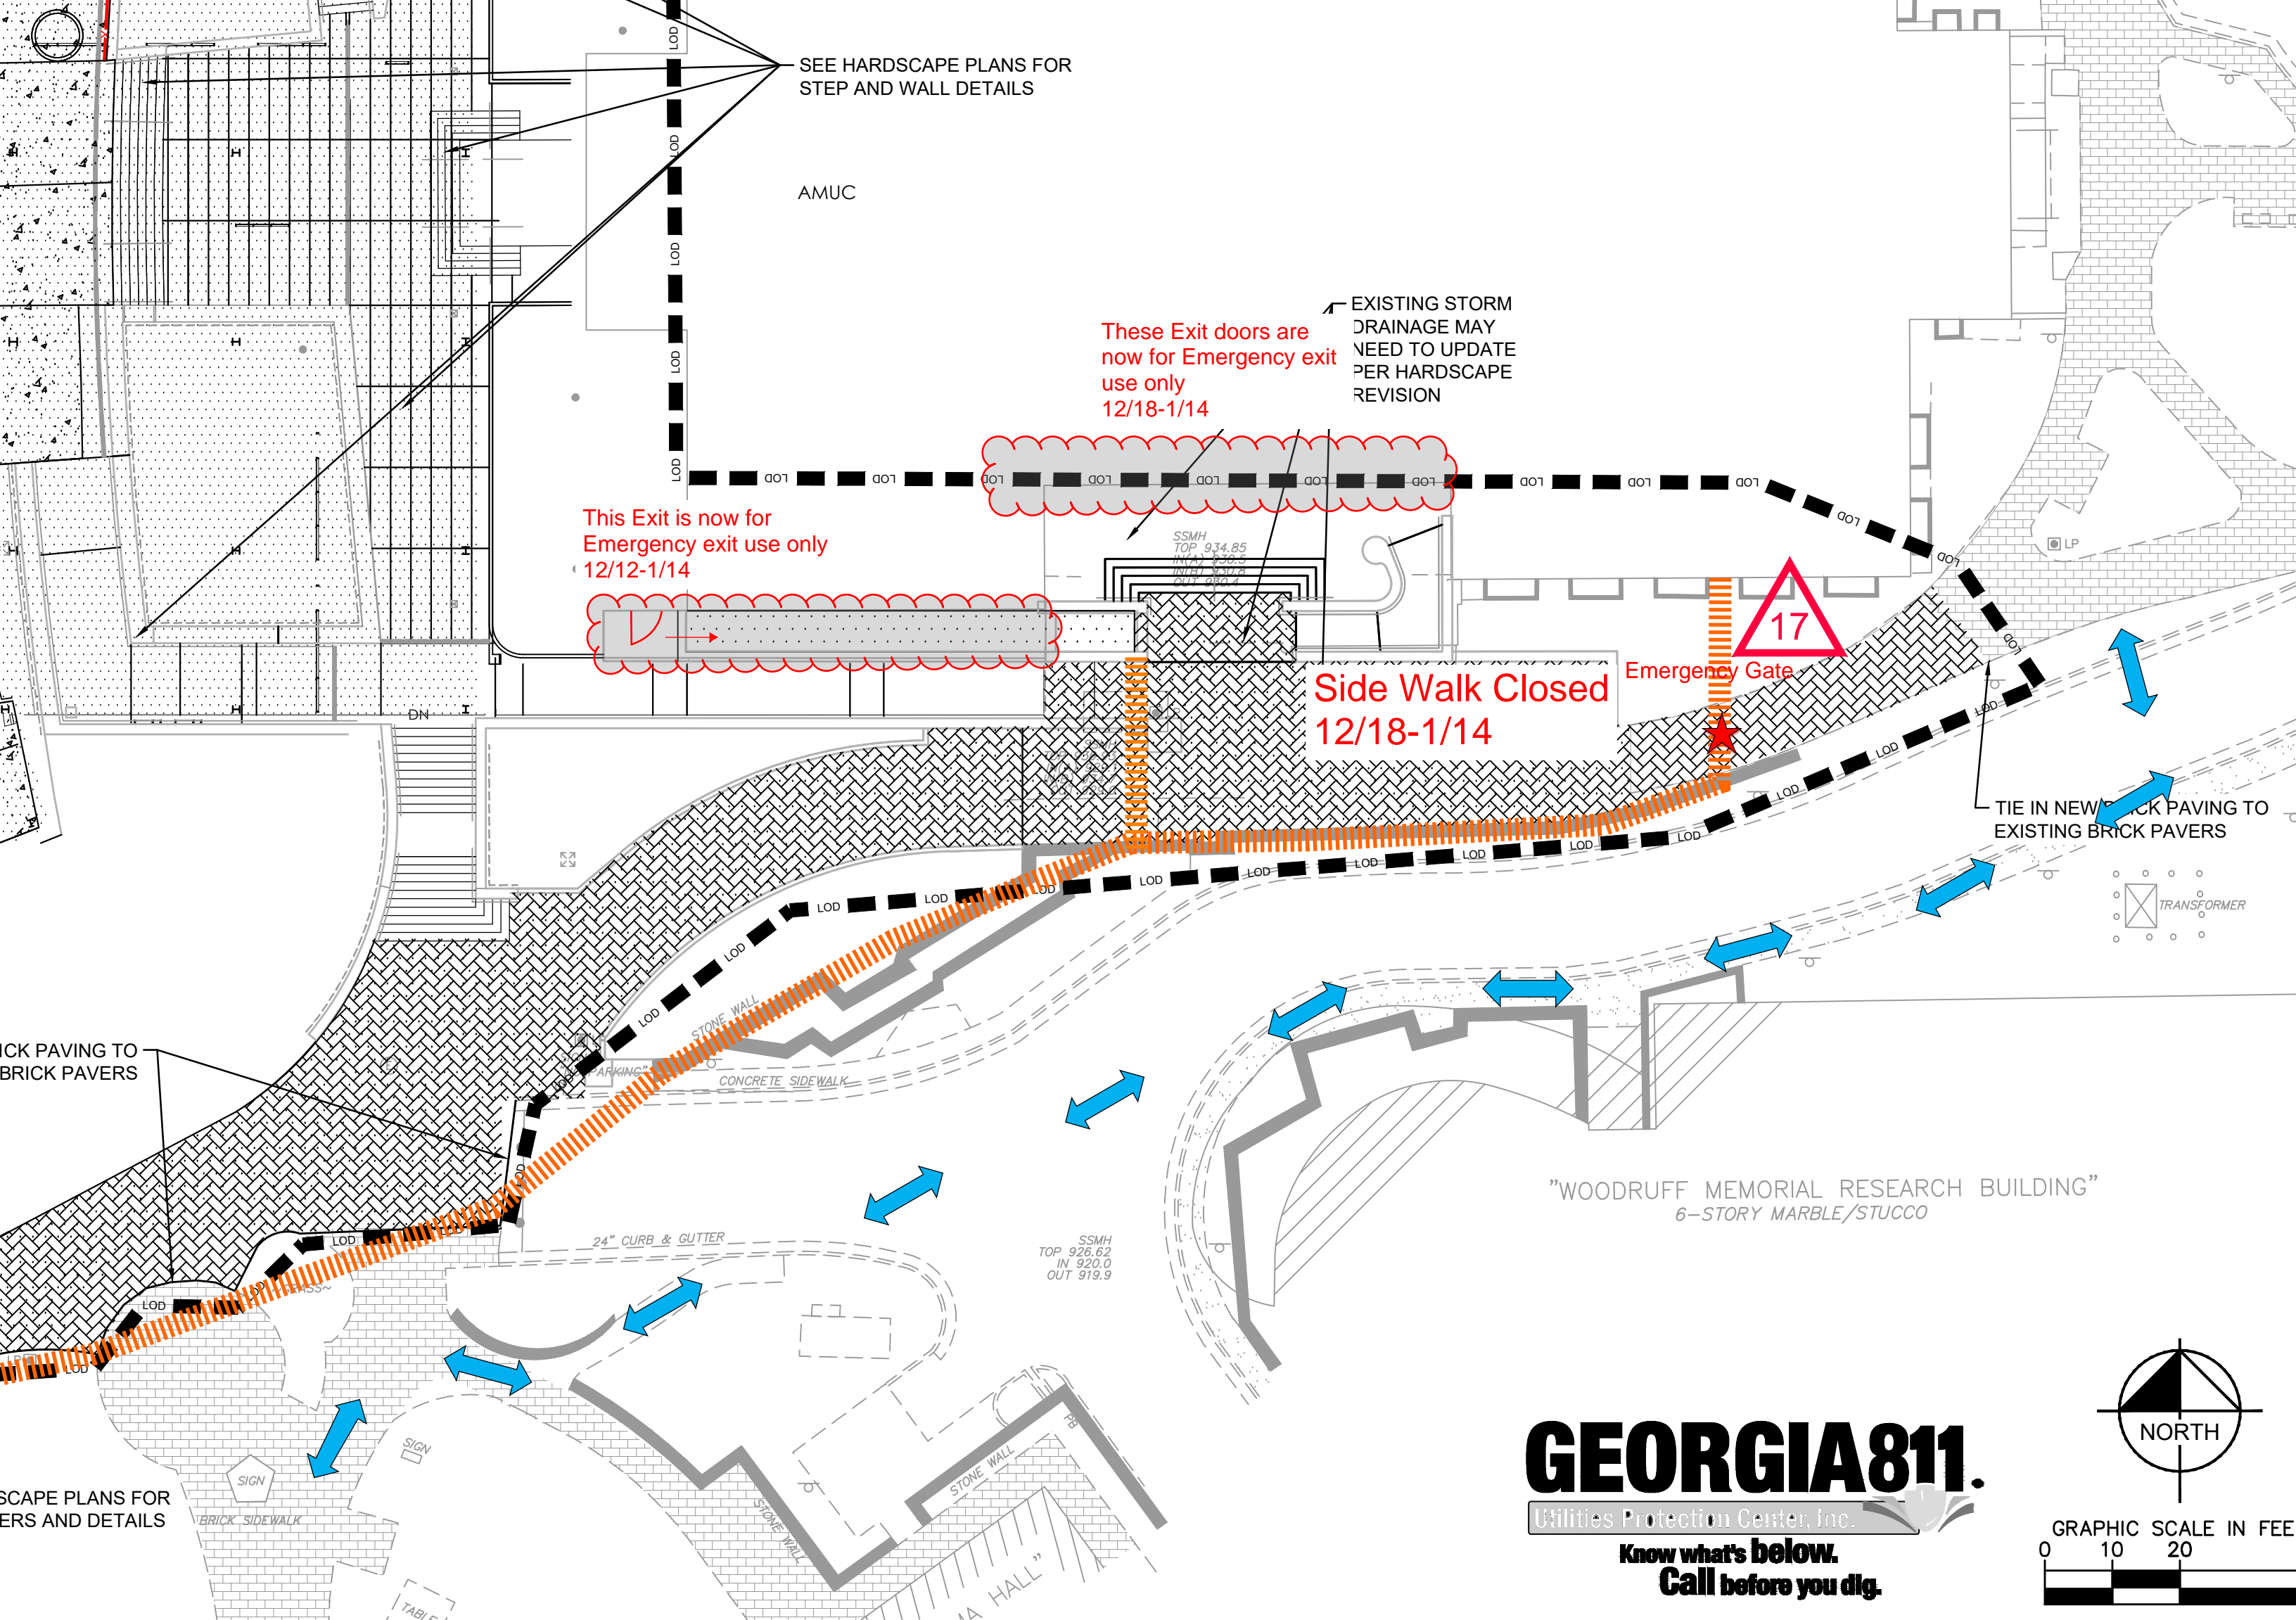

This document is the product and exclusive property of Duda/Paine Architects, LLP. Neither the document nor the information it contains may be copied, disclosed to others or used in connection with any work or project other than the specific project for which they have been prepared and developed without the written consent of Duda/Paine Architects, LLP.

© Copyright 2016 Duda/Paine Architects, LLP

MARK	DATE	DESCRIPTION
21	03-30-18	ADDENDUM #21
	06-13-18	ASI - 017
	07-13-18	ADDENDUM #25

ISSUE DATE: 5/19/2017
PROJECT NUMBER: 21504

DETAILED SITE PLAN

Construction Documents

C2-30

GEORGIA811.
Utilities Protection Center, Inc.
Know what's below.
Call before you dig.

